


PHASING NOTES

- PHASES ASSOCIATED BY A DASHED LINE WILL OPERATE CONCURRENTLY
- PHASES ASSOCIATED BY A SOLID LINE WILL NOT OPERATE CONCURRENTLY

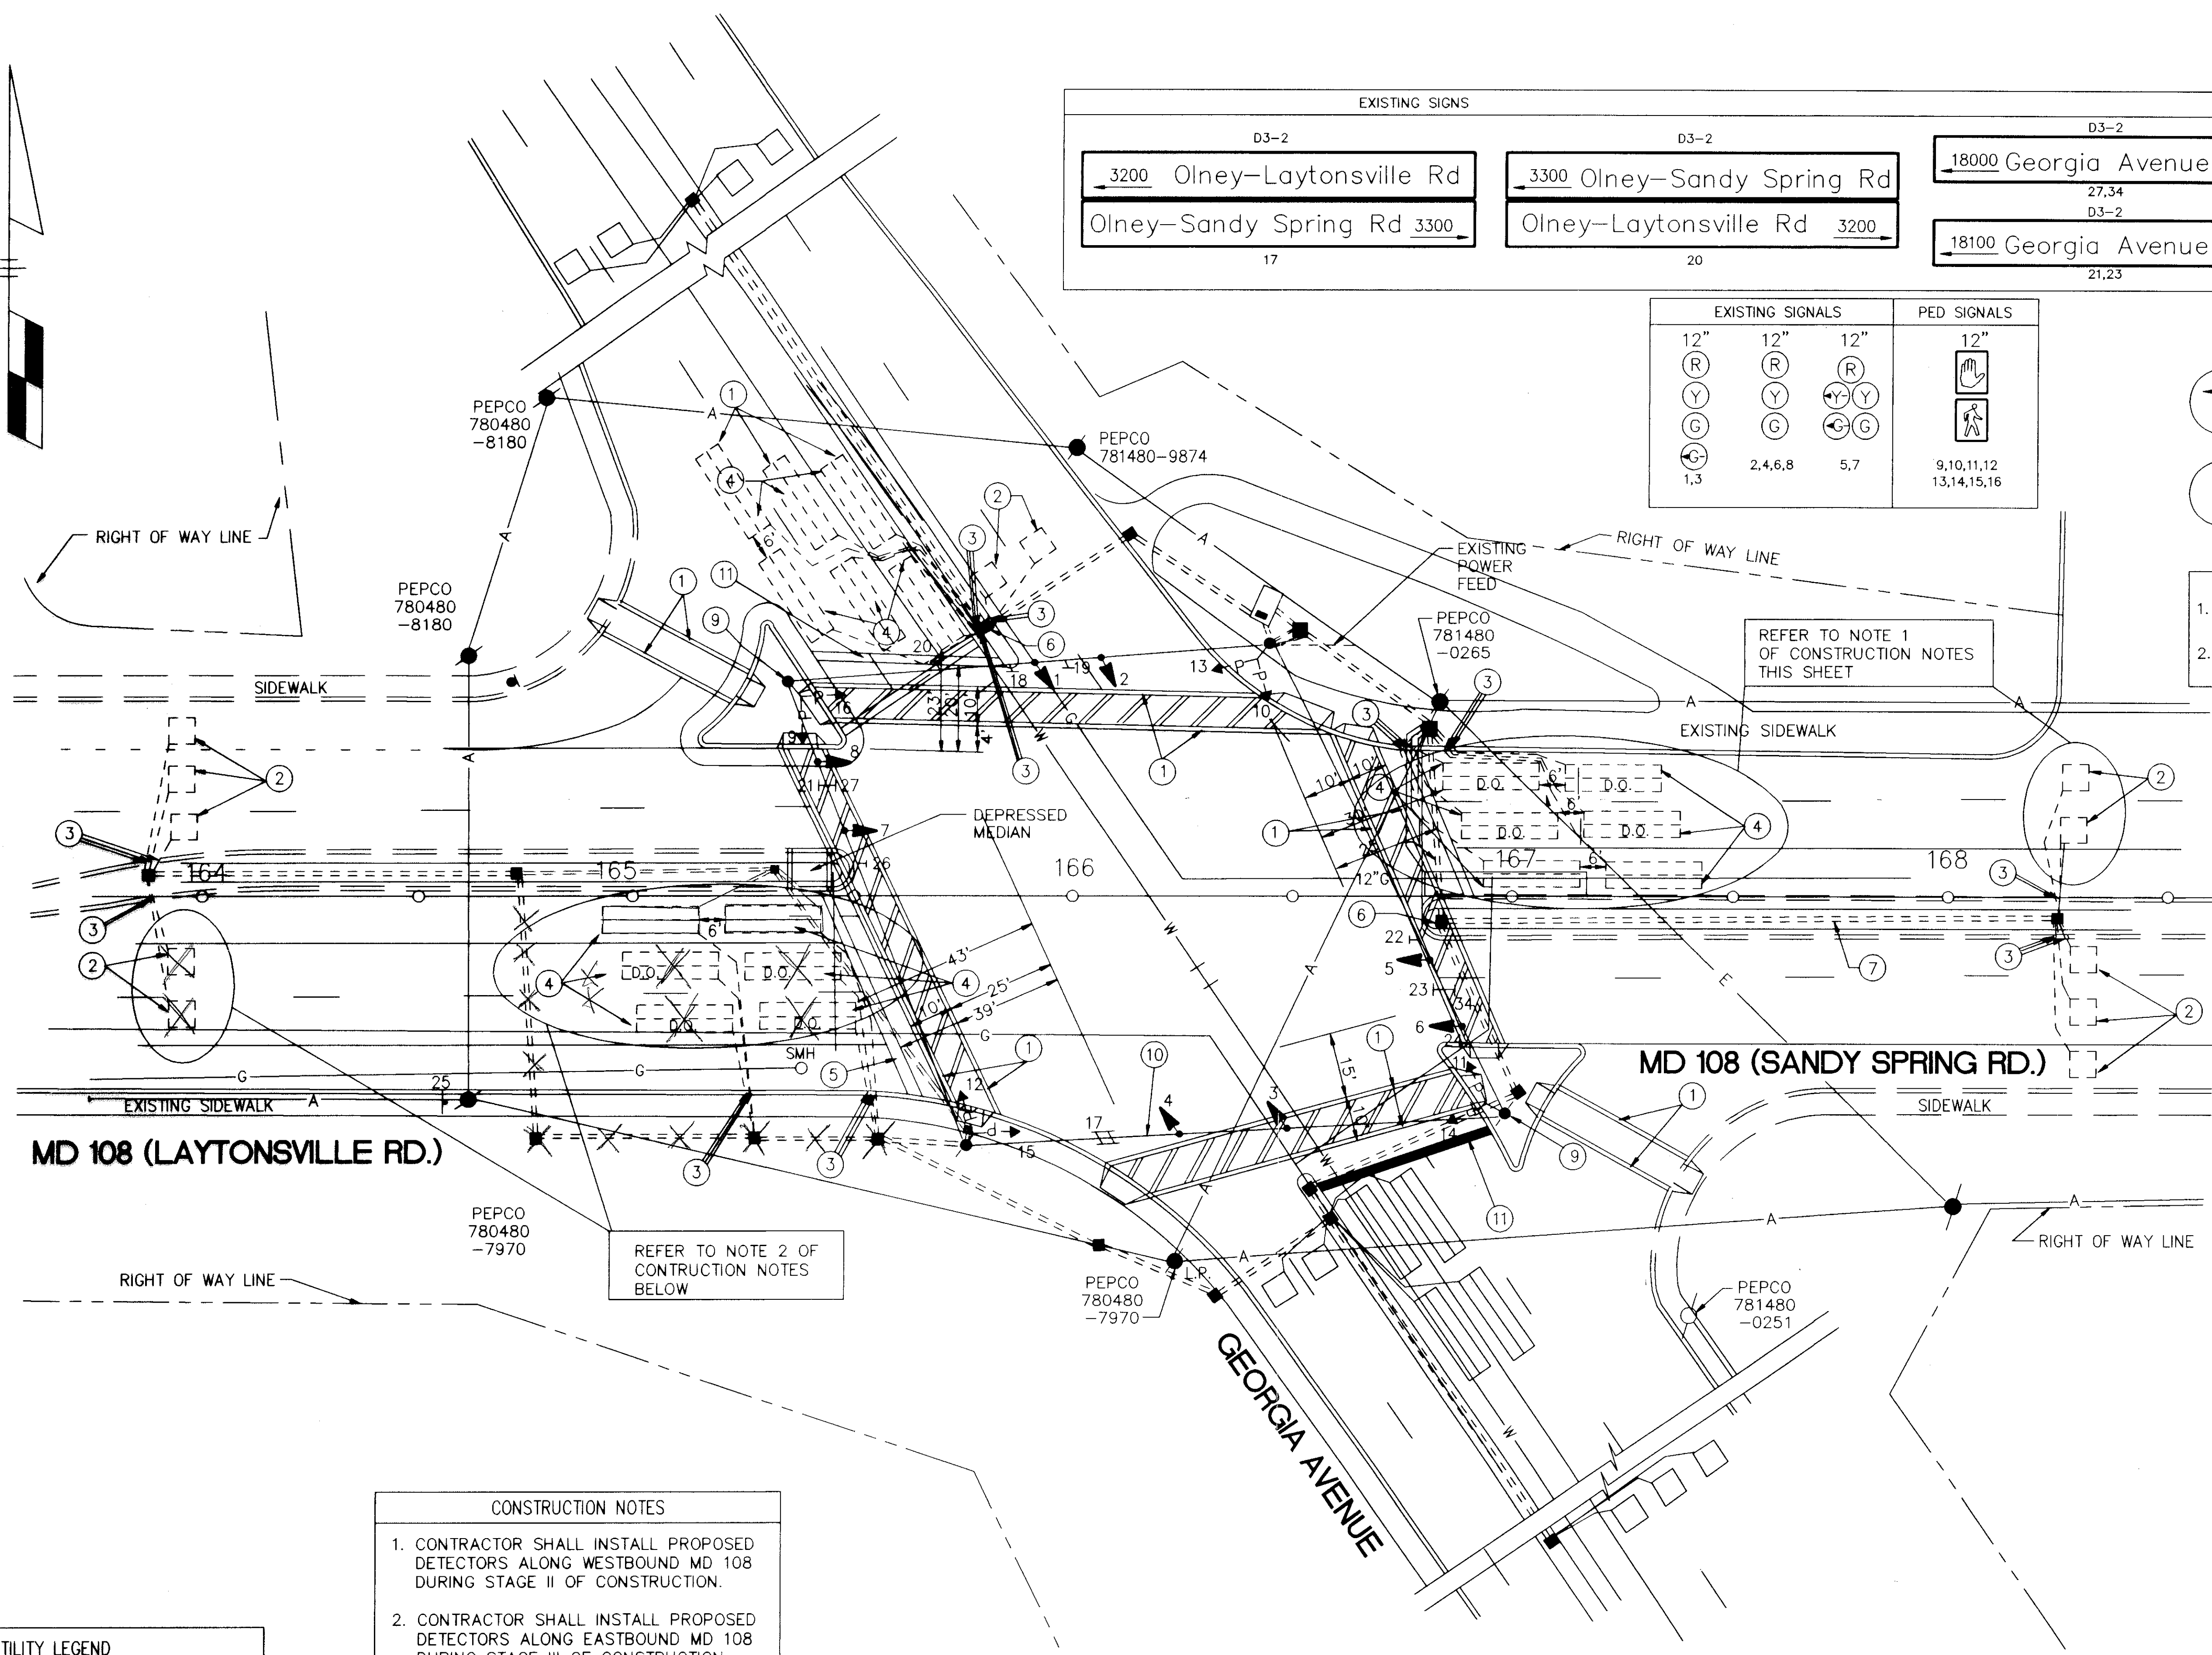

REFER TO NOTE 2 OF CONSTRUCTION NOTES BELOW

REFER TO NOTE 1 OF CONSTRUCTION NOTES THIS SHEET

CONSTRUCTION NOTES

- CONTRACTOR SHALL INSTALL PROPOSED DETECTORS ALONG WESTBOUND MD 108 DURING STAGE II OF CONSTRUCTION.
- CONTRACTOR SHALL INSTALL PROPOSED DETECTORS ALONG EASTBOUND MD 108 DURING STAGE III OF CONSTRUCTION.

GENERAL NOTES

- CONTRACTOR MUST TRENCH AND INSTALL ALL CONDUITS AND HANDBOXES PRIOR TO POURING CONCRETE UNLESS IT IS NOTED ON THE PLANS OTHERWISE.
- "D.O." INDICATES DELAY OUTPUT LOOP DETECTOR.
- THE LOOP DETECTORS AND CONDUIT MUST BE INSTALLED PRIOR TO THE INSTALLATION OF THE PAVEMENT MARKINGS.
- CONTRACTOR MUST VERIFY LOCATION OF ALL PROPOSED GEOMETRICS PRIOR TO INSTALLING SIGNAL EQUIPMENT.
- PRIOR TO ROADWAY CONSTRUCTION, CONTRACTOR MUST REFER TO ROADWAY PLANS FOR INTERCONNECT CONDUIT AND HANDBOXES.
- CONTRACTOR MUST REFER TO SIGNING PLANS FOR PAVEMENT MARKINGS.
- CONTRACTOR MUST REFER TO EXISTING SIGNAL PLANS FOR LOCATION OF EXISTING SIGNAL EQUIPMENT.

UTILITY LEGEND	
— T —	TELEPHONE CABLES
— G —	GAS MAIN
— W —	WATER MAIN
— S —	SEWER MAIN
— E —	ELECTRIC CABLES
— A —	AERIAL CABLES
— BC —	BURIED CABLE
— SD —	STORM DRAIN

GEOMETRIC LEGEND	
— — —	EXISTING GEOMETRICS
— — —	PROPOSED GEOMETRICS

REVISIONS	APPROVALS
8-14-96 Discontinued Mainline EB MD 108 loop detectors & remove loop detector from sidewalk	CHIEF SIGNAL DESIGN SECTION
(D) CHANGE GEOM. AND REPLACE LOOPS SHA NO. MDOR-301-371	ASST. DISTRICT ENGINEER, TRAFFIC
(C) 3/97 RECONSTRUCT SIGNAL ADD LANES AND LOOPS	CHIEF TRAFFIC ENGINEERING DIVISION
W.J.C.	T.H.

Daniel Consultants, Inc.
CONSULTING ENGINEERS
COLUMBIA, MARYLAND

MDOT - STATE HIGHWAY ADMINISTRATION
Office of Traffic & Safety
TRAFFIC ENGINEERING DESIGN DIVISION

ORIGINAL DRAWN BY: H.KILIAN
DES. BY: H.KILIAN
CHK. BY: D.ZAFARIS

DATE: 5/78 F.A.P. NO.:
SCALE: 1"=20' S.H.A. NO. BW-413-802-312

TS/FILE NO. SHEET NO. OF

MD 97 (GEORGIA AVENUE) AT MD 108 (LAYTONSVILLE ROAD) COUNTY: MONTGOMERY